


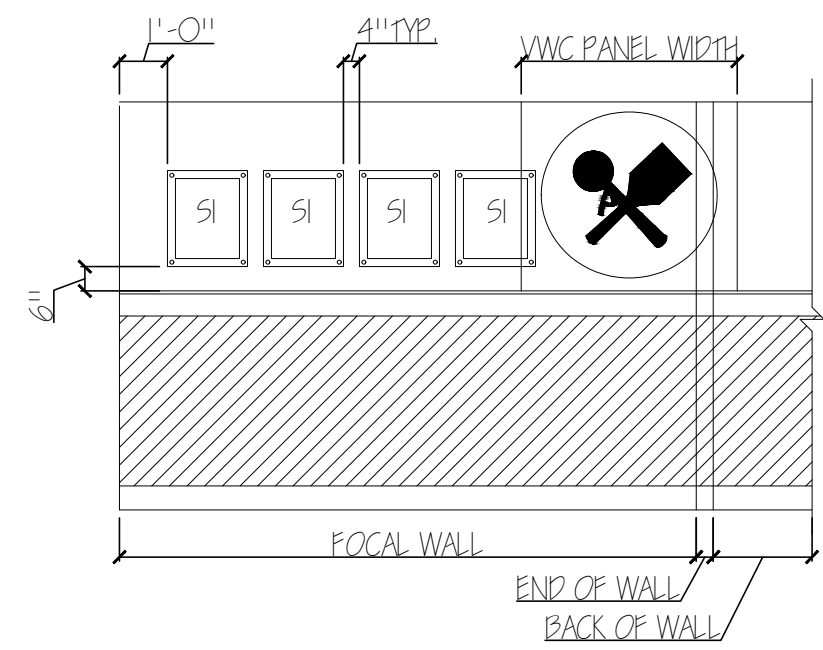

STORY WALL NOTES:


1. INSTALL MURAL FIRST. SURROUNDING PANELS MUST BE REVERSE HUNG, REFER TO MANUFACTURER INSTALLATION INSTRUCTIONS PROVIDED WITH ORDER.
2. TOP AND BOTTOM OF CIRCLE MAY CUT OFF.
3. SCOOP AND SPATULA SHOULD APPEAR ON STORY WALL IN FULL.
4. OUTER CIRCLE WILL WRAP TO BACK OF WALL.
5. INSTALL ACRYLIC FRAME WITH NON-GLARE ACRYLIC FACING OUT.

GENERAL NOTES:

1. ALL ARTWORK IS OWNER PROVIDED, GC INSTALLED
2. ARTWORK COMES WITH SECURITY HARDWARE
3. BOTTOM OF ARTWORK SHOULD BE INSTALLED 6" ABOVE THE TOP OF WAINSCOTING
4. REFER TO 3/ A-12 FOR ADDITIONAL MIRRORS FOR FLORIDA ADA RESTROOMS.


1 ELEV. - STORY WALL

A-7 SCALE: 1/4" = 1'-0"

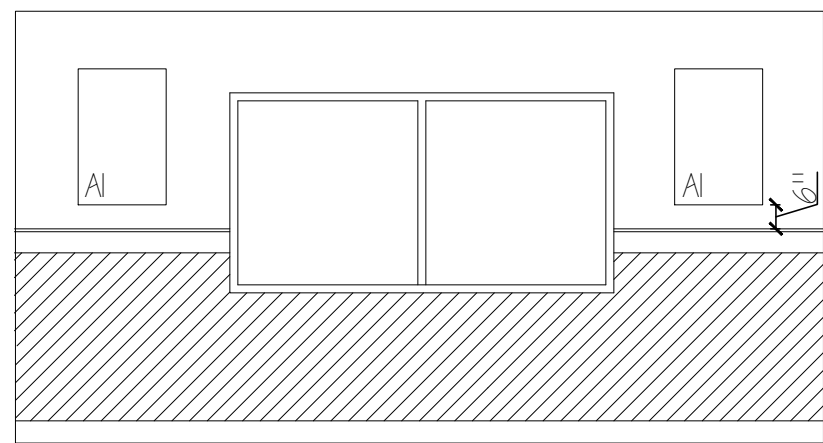


2 ELEV. - CANVAS ART TYP.

A-7 SCALE: 1/4" = 1'-0"

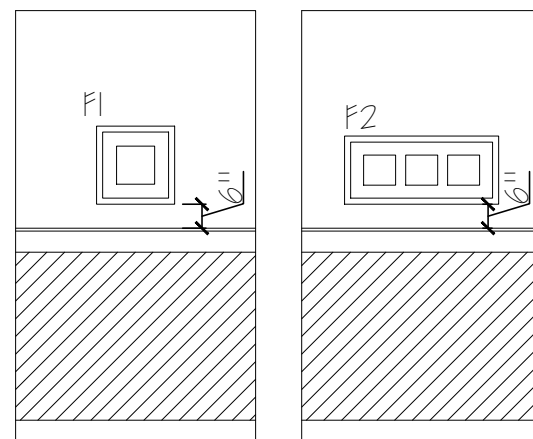


3 ELEV. - FRAMED ART TYP.

A-7 SCALE: 1/4" = 1'-0"

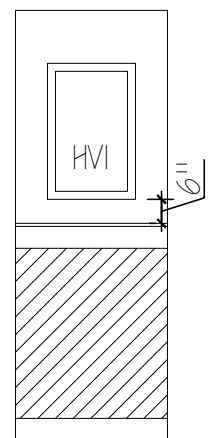


4 ELEV. - HEART OF FRESHNESS ART TYP.

SCALE: 1/4" = 1'-0"

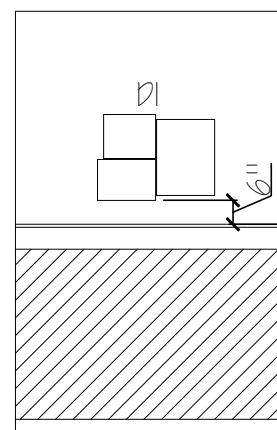


5 ELEV. - DELICIOUS ON SO MANY LEVELS TYP.

SCALE: 1/4" = 1'-0"

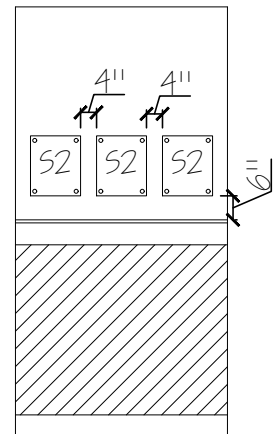


6 ELEV. - LAYERS OF DELICIOUS FUN TYP.

SCALE: 1/4" = 1'-0"

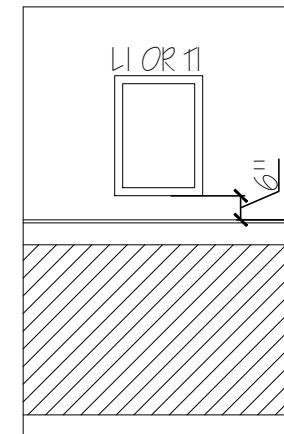

7 ELEV. - CULVER'S PRIDE: STATE ART OR TRAVEL POSTER TYP.

SCALE: 1/4" = 1'-0"

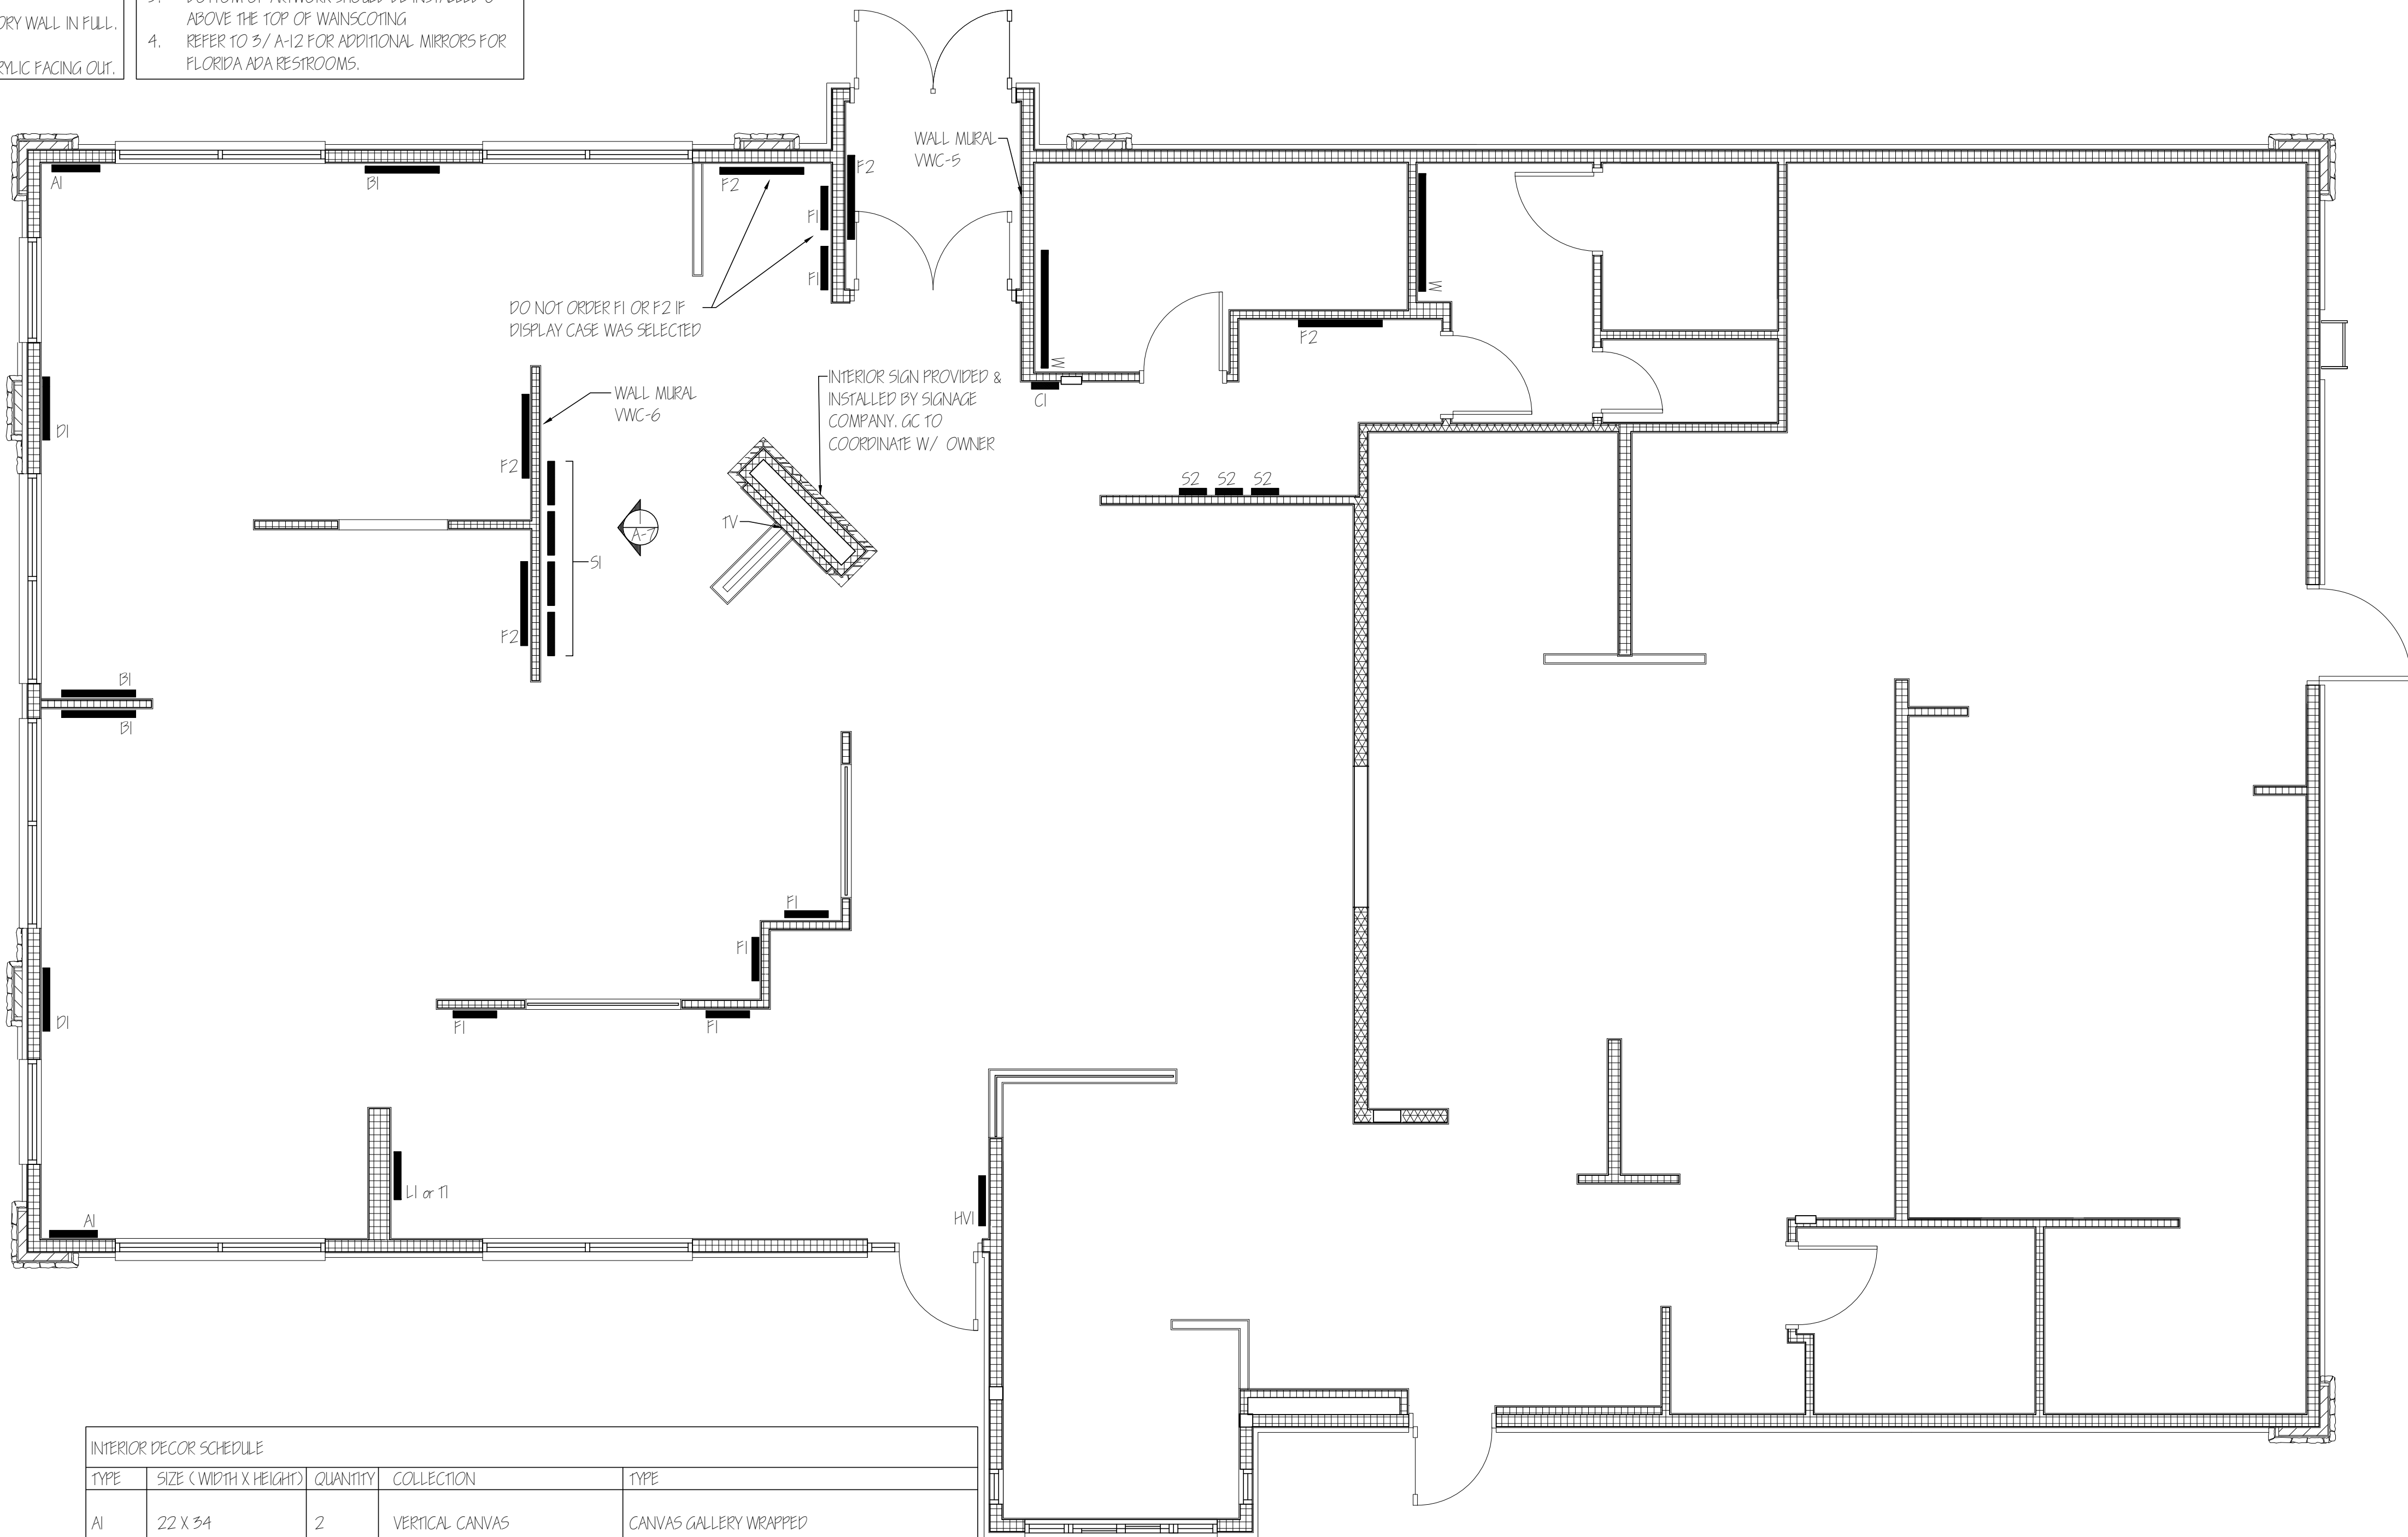


INTERIOR DECOR SCHEDULE				
TYPE	SIZE (WIDTH X HEIGHT)	QUANTITY	COLLECTION	TYPE
A1	22 X 34	2	VERTICAL CANVAS	CANVAS GALLERY WRAPPED
B1	34 X 22	3	HORIZONTAL CANVAS	CANVAS GALLERY WRAPPED
D1	13 X 11, 14.5 X 10.25, 14.5 X 19	2	DELICIOUS ON SO MANY LEVELS	PRINTED METAL 3-PIECE COLLAGE
F1	19.5 X 19.5	6*	FRAMED	FRAMED AND MATTED PRINTS, NON-GLARE ACRYLIC
F2	38.5 X 20	5*	FRAMED	FRAMED AND MATTED PRINTS, NON-GLARE ACRYLIC
HV1	22 X 34	1	VERTICAL HEART OF FRESHNESS	WOOD FRAME W/ PRINTED PVC INSERTS
S1	20 X 24	4	STORY WALL	ACRYLIC FRAME W/ METAL STAND OFFS
S2	12.5 X 15	3	LAYERS OF DELICIOUS FUN	ACRYLIC FRAME W/ METAL STAND OFFS
L1	22 X 30	1*	CULVER'S PRIDE: STATE ART	FRAMED AND MATTED PRINT, NON-GLARE ACRYLIC
T1	22 X 30	1*	TRAVEL POSTER	FRAMED AND MATTED PRINT, NON-GLARE ACRYLIC
C1	12.5 X 15	1	GUEST COMMUNICATIONS	ACRYLIC FRAME W/ METAL STAND OFFS
M	54 X 36	2	RESTROOM MIRRORS	LAMINATED COMPOSITE FRAME

*ACTUAL NUMBER OF PIECES NEEDED MAY DIFFER PER SPECIFIC LOCATION AND PLAN.
SEE PACKAGE B LIST FOR VENDOR CONTACT INFORMATION.


INTERIOR DECOR PLAN - MIRRORED METRO M - 2026 PROTOTYPE

SCALE: 1/4" = 1'-0"

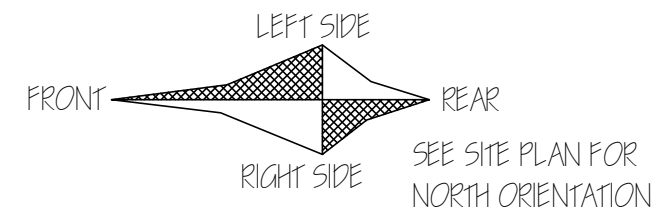

WARNING!: These plans are for the exclusive use of Culver Franchising System, LLC and authorized franchise holders only. No part of these plans or the design they represent may be duplicated or reproduced without permission of Culver Franchising System, LLC.

Culver Franchising System, LLC
1240 Water Street
Prairie du Sac, WI 53578
608-643-7980

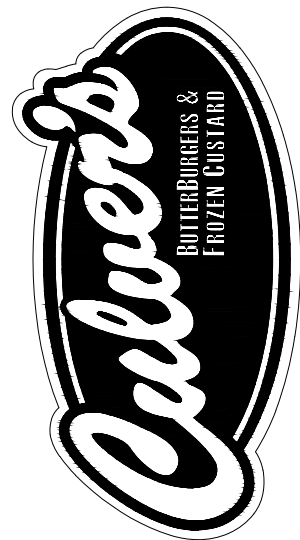

CULVER FRANCHISING SYSTEM, LLC
MIRRORED METRO M - 2026
PROTOTYPE PLANS

Sheet Contents:
INTERIOR DECOR PLAN & DETAILS

Project No. Mirrored Metro M - 2026
Drawn By: S. Datka
Date: Jan. 1, 2026

Sheet
A-7